


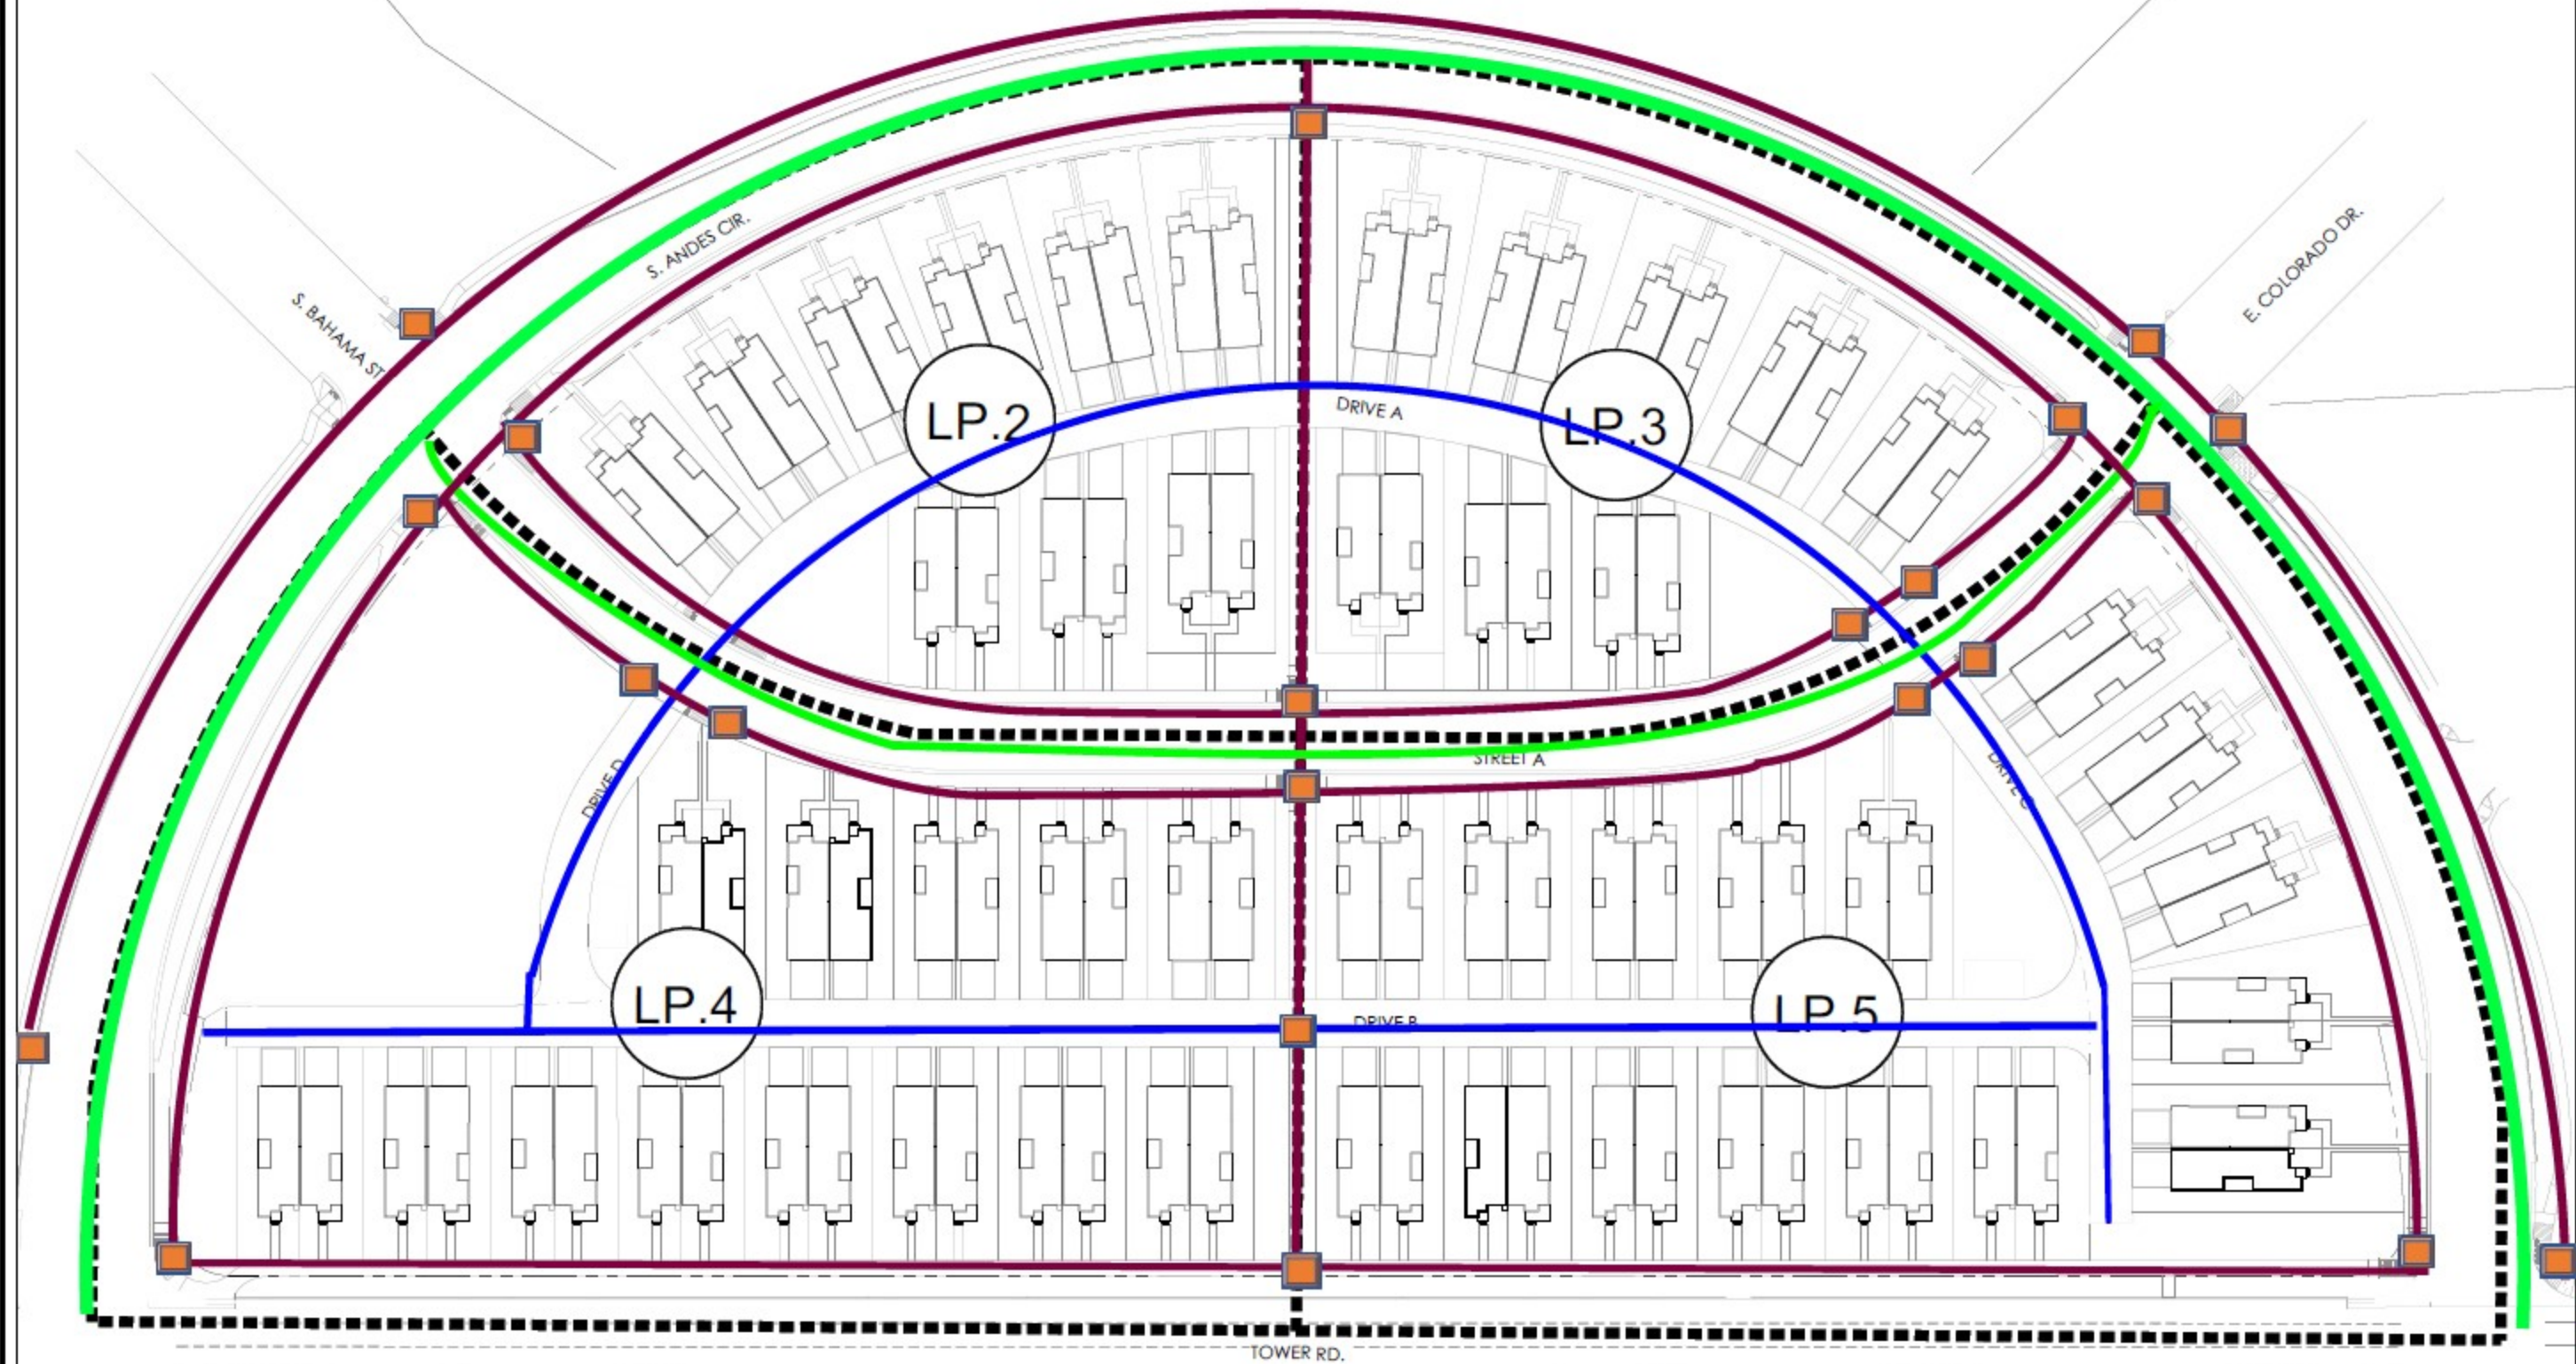

East Bend Metropolitan District Snow Removal Routes

Map Legend

- Sidewalks – Trace Trigger
- Streets – 2" Trigger
- Alleyway – 2" Trigger
- ADA Ramp – Trace Trigger and Ice Removal



Scale: 1" = 40'-0"



FOR CONSTRUCTION

PROJECT NAME

EAST BEND
AURORA, COLORADO
LANDSCAPE & IRRIGATION PLANS
100% CONSTRUCTION PLANS

SHEET TITLE

OVERALL
SITE PLAN

SHEET NUMBER

LP.1

SHEET OF

MARCH 25, 2021